


WORKING DRAWINGS SHALL NOT BE SCALED. CONTRACTOR AND /OR SUB-CONTRACTOR SHALL REVIEW AND VERIFY ALL NOTES AND MEASUREMENTS BEFORE PROCEEDING WITH ANY WORK OR ORDERING MATERIALS. VERIFY FOR CLARITY AND CONSULT CONTRACTOR OR FIELD MANAGER FOR ANY DISCREPANCIES IN OR OMISSIONS FROM THE WORKING DRAWINGS. GENERAL CONTRACTOR AND SUB-CONTRACTORS ARE RESPONSIBLE TO INSURE CONSTRUCTION OF PROJECT MEETS ALL LOCAL AND APPLICABLE CODES. THESE DRAWINGS ARE OF BUILDERS TYPE AND THE DESIGNER/DRAFTER OF THIS SET OF PLANS, HEREBY NOTIFIES BOTH OWNER AND CONTRACTOR RELEASE OF LIABILITIES TO PROBLEMS AT THE JOB SITE IN REFERENCE TO SAID WORKING DRAWINGS.

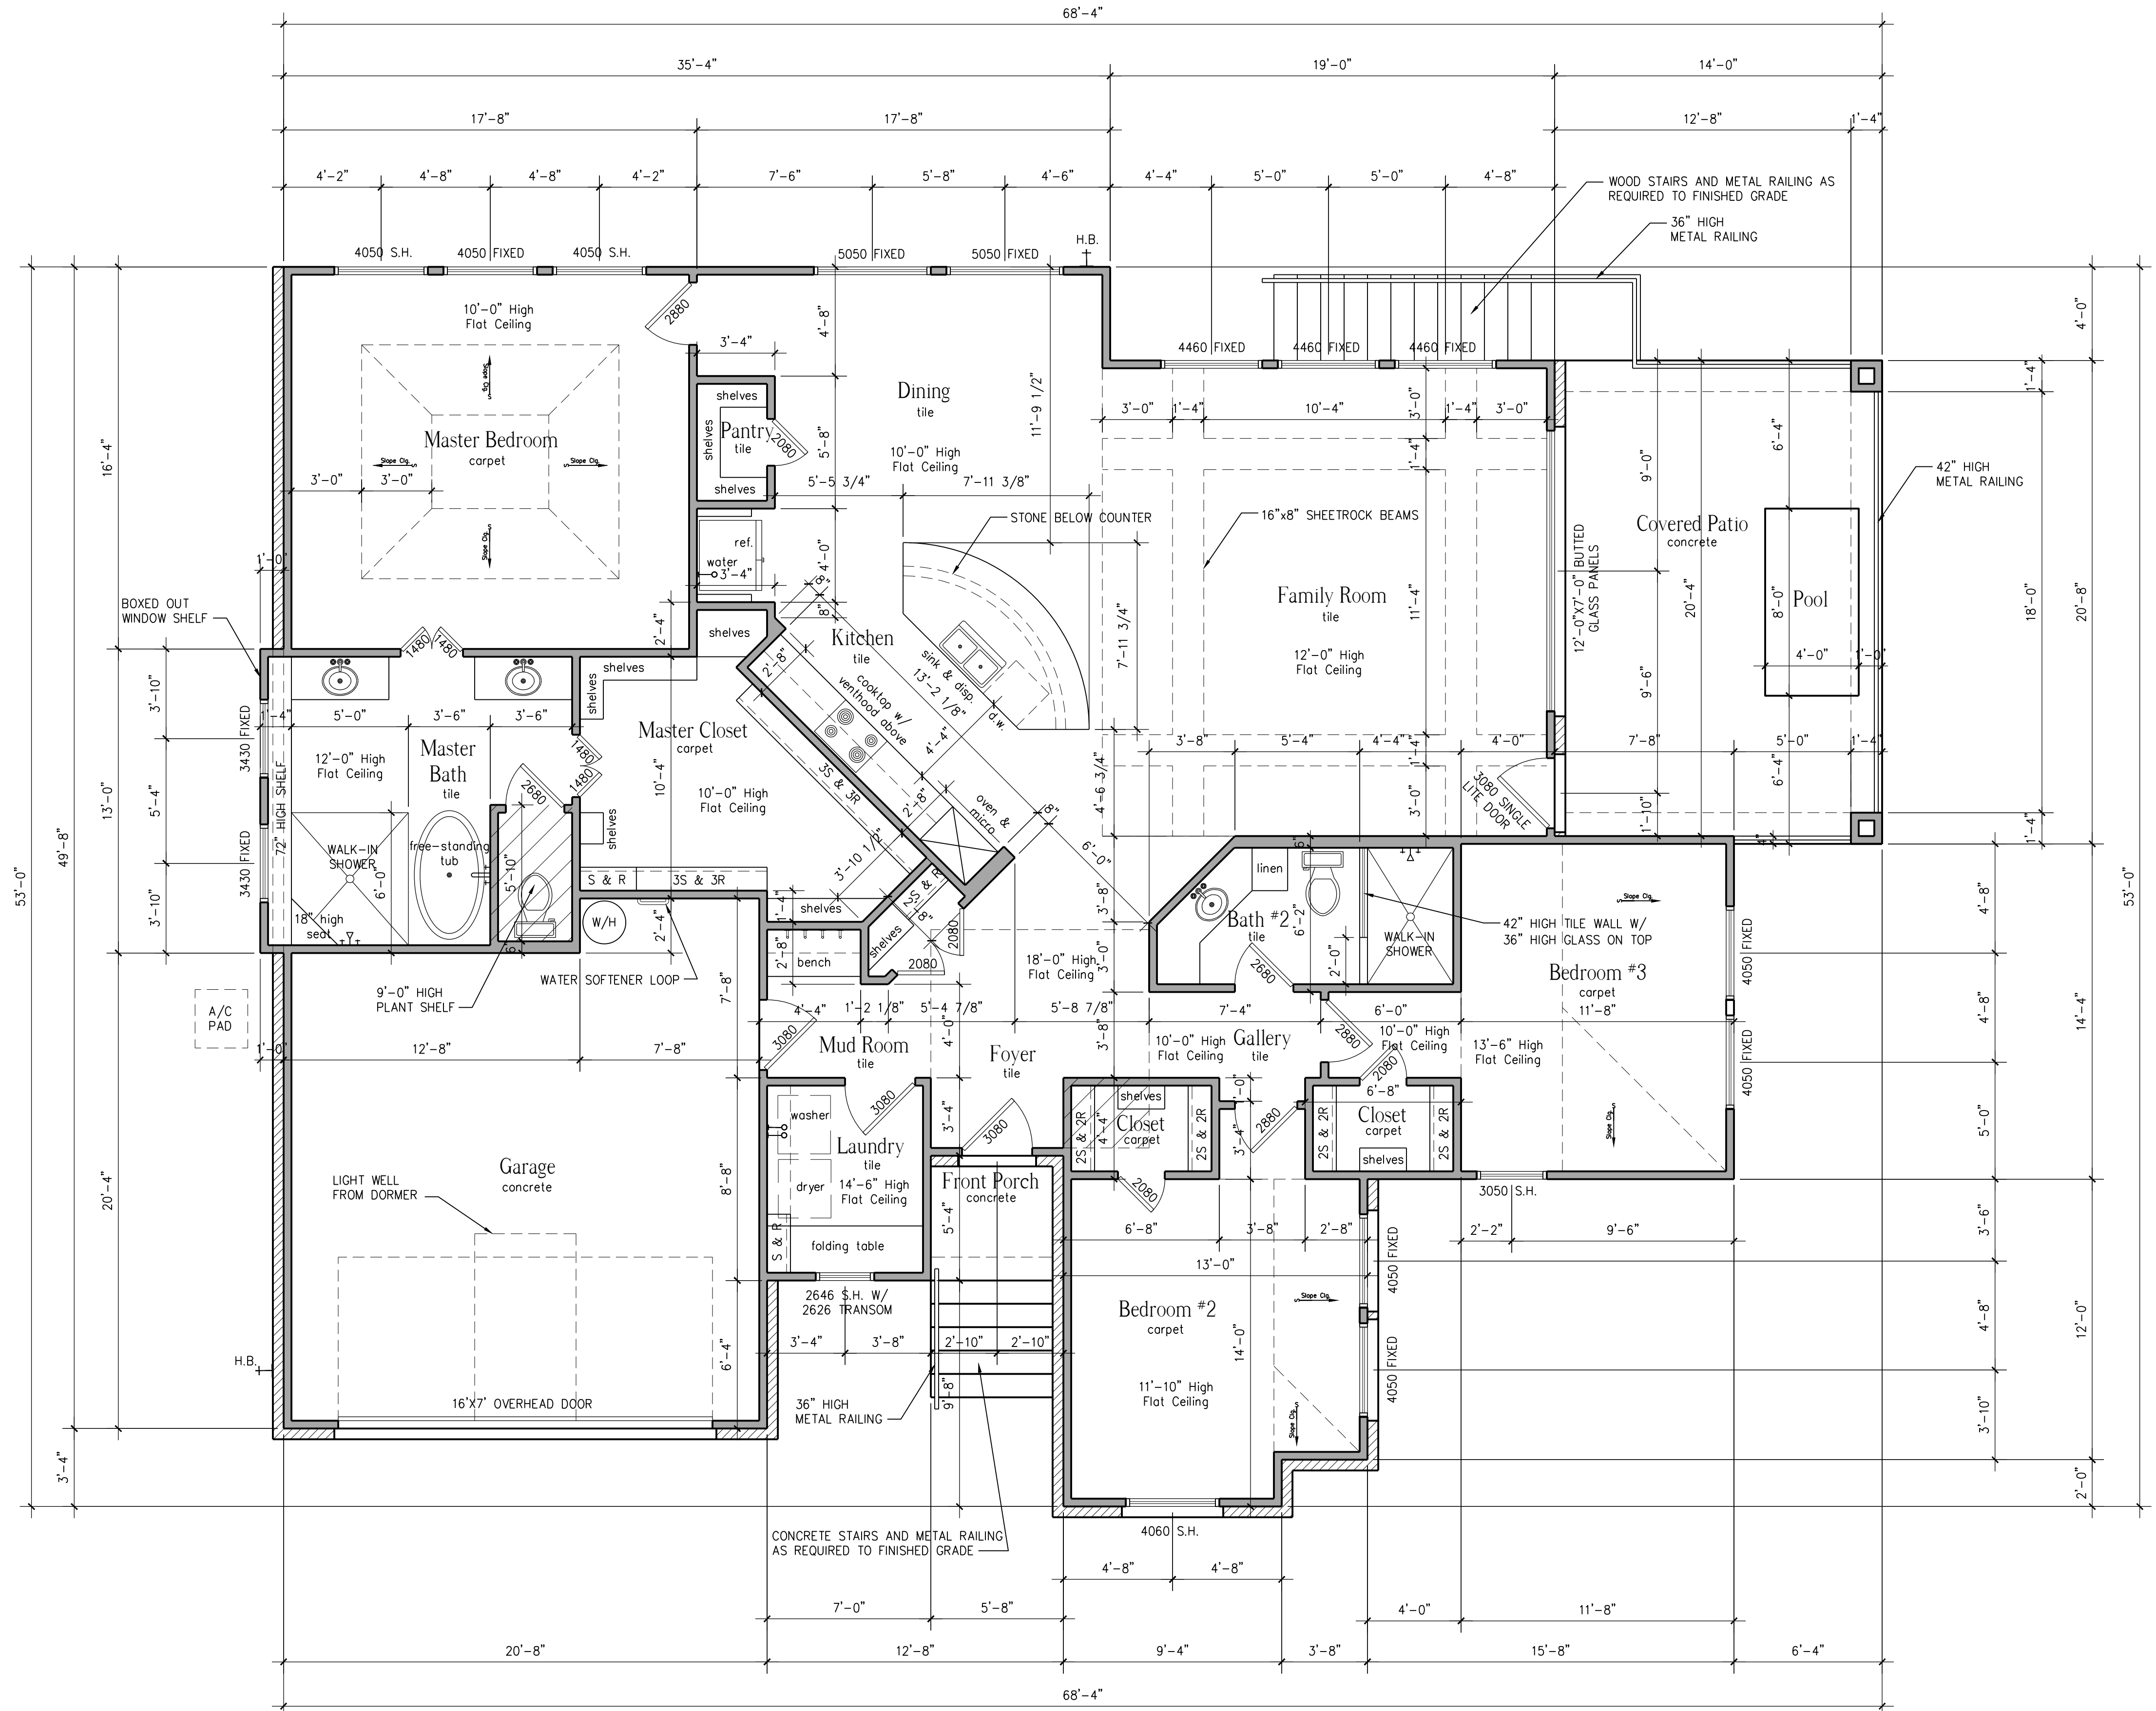

SQUARE FOOTAGES	
A/C Area	2,155 S.F.
Garage	434 S.F.
Covered Patio	287 S.F.
Front Porch	32 S.F.
Gross Area	2,907 S.F.

FLOOR PLAN

SCALE: 1/4" = 1'-0"

Stone Lug 34 S.F.

Lot 22176 Wind Swept

LLANO COUNTY, TEXAS

MICHAEL CORTEZ
DESIGN GROUP
(210) 860-6920
Everview Homes Plan 2155

COPYRIGHTS ARE RESERVED
© 2022 Michael Cortez
THESE PLANS ARE THE PROPERTY OF MICHAEL CORTEZ AND
ARE NOT TO BE REPRODUCED, TRACED, USED OR REUSED
WITHOUT WRITTEN PERMISSION FROM MICHAEL CORTEZ

DATE: 01-27-2022
REVISION DATE: 07-29-2022

SHEET

A-1