



WORKING DRAWINGS SHALL NOT BE SCALED. CONTRACTOR AND /OR SUB-CONTRACTOR SHALL REVIEW AND VERIFY ALL NOTES AND MEASUREMENTS BEFORE PROCEEDING WITH ANY WORK OR ORDERING MATERIALS. VERIFY FOR CLARITY AND CONSULT CONTRACTOR OR FIELD MANAGER FOR ANY DISCREPANCIES IN OR OMISSIONS FROM THE WORKING DRAWINGS. GENERAL CONTRACTOR AND SUB-CONTRACTORS ARE RESPONSIBLE TO INSURE CONSTRUCTION OF PROJECT MEETS ALL LOCAL AND APPLICABLE CODES. THESE DRAWINGS ARE OF BUILDERS TYPE AND THE DESIGNER/DRAFTER OF THIS SET OF PLANS, HEREBY NOTIFIES BOTH OWNER AND CONTRACTOR RELEASE OF LIABILITIES TO PROBLEMS AT THE JOB SITE IN REFERENCE TO SAID WORKING DRAWINGS.

SQ. FOOTAGE	
First Floor	1,549 S.F.
Second Floor	884 S.F.
Total A/C Area	2,433 S.F.
Garage	407 S.F.
Front Porch	127 S.F.
Covered Patio	100 S.F.
Gross Area	3,067 S.F.

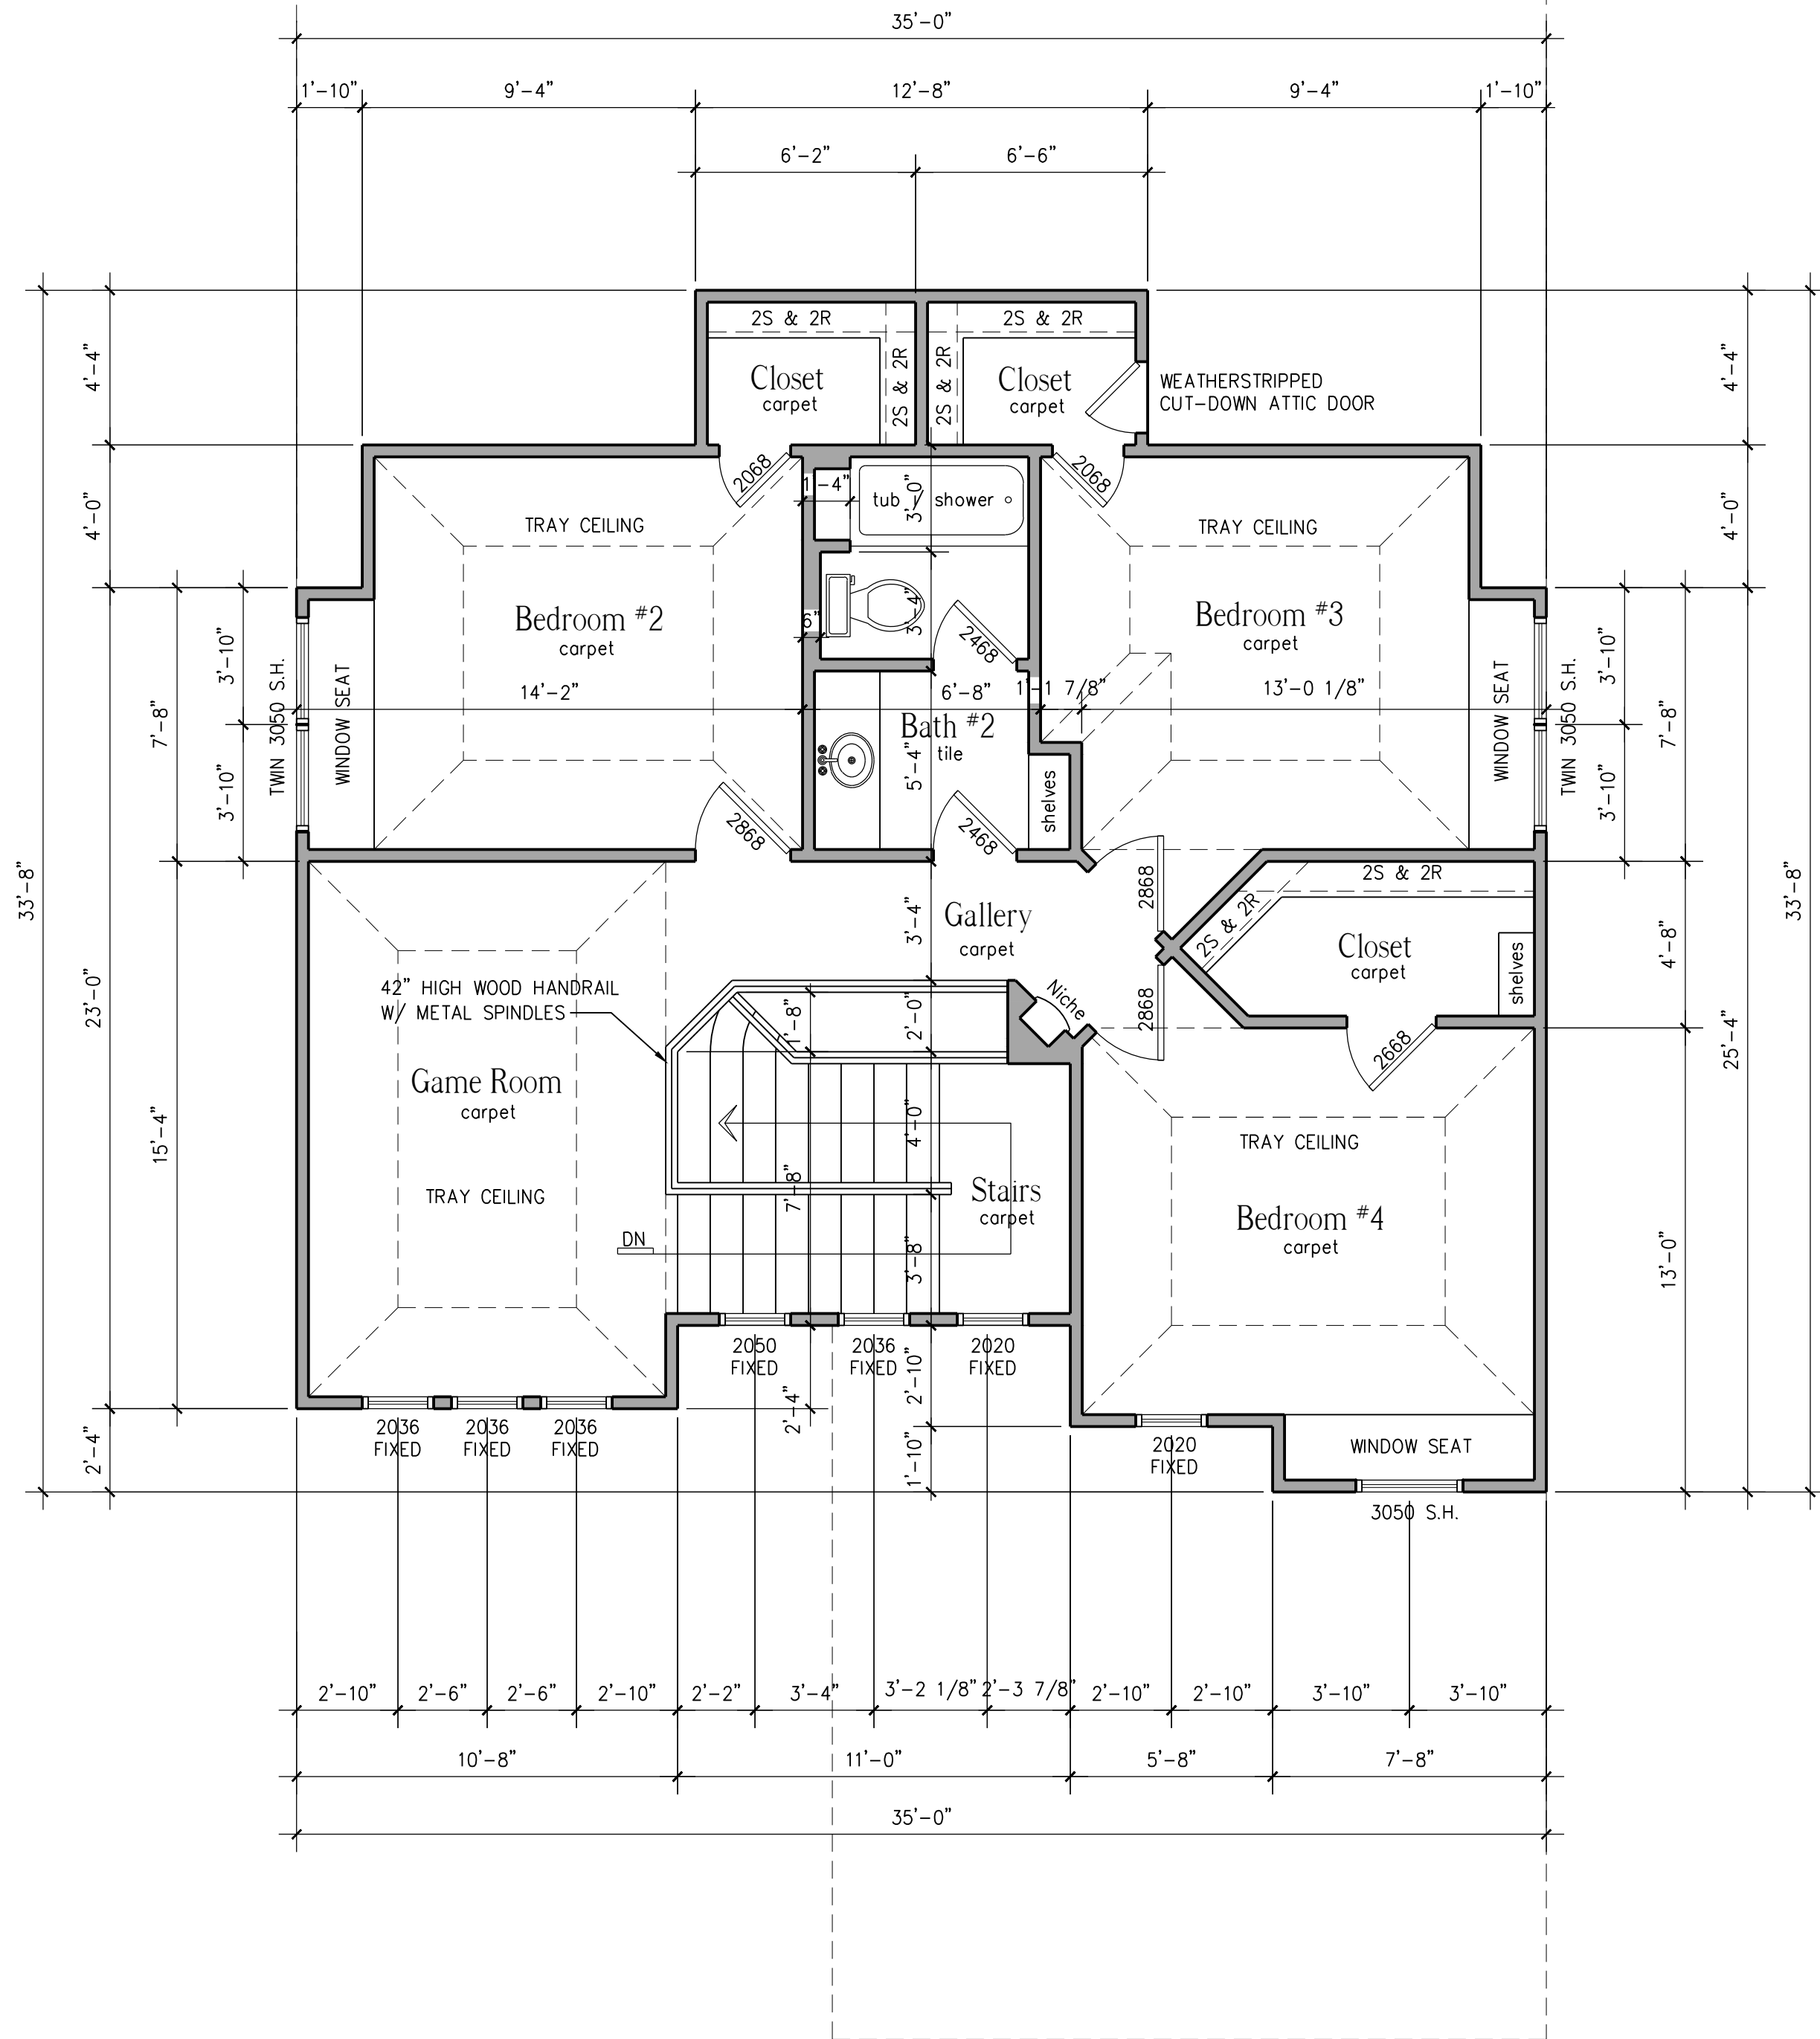

SECOND FLOOR PLAN

SCALE: 1/4" = 1'-0"

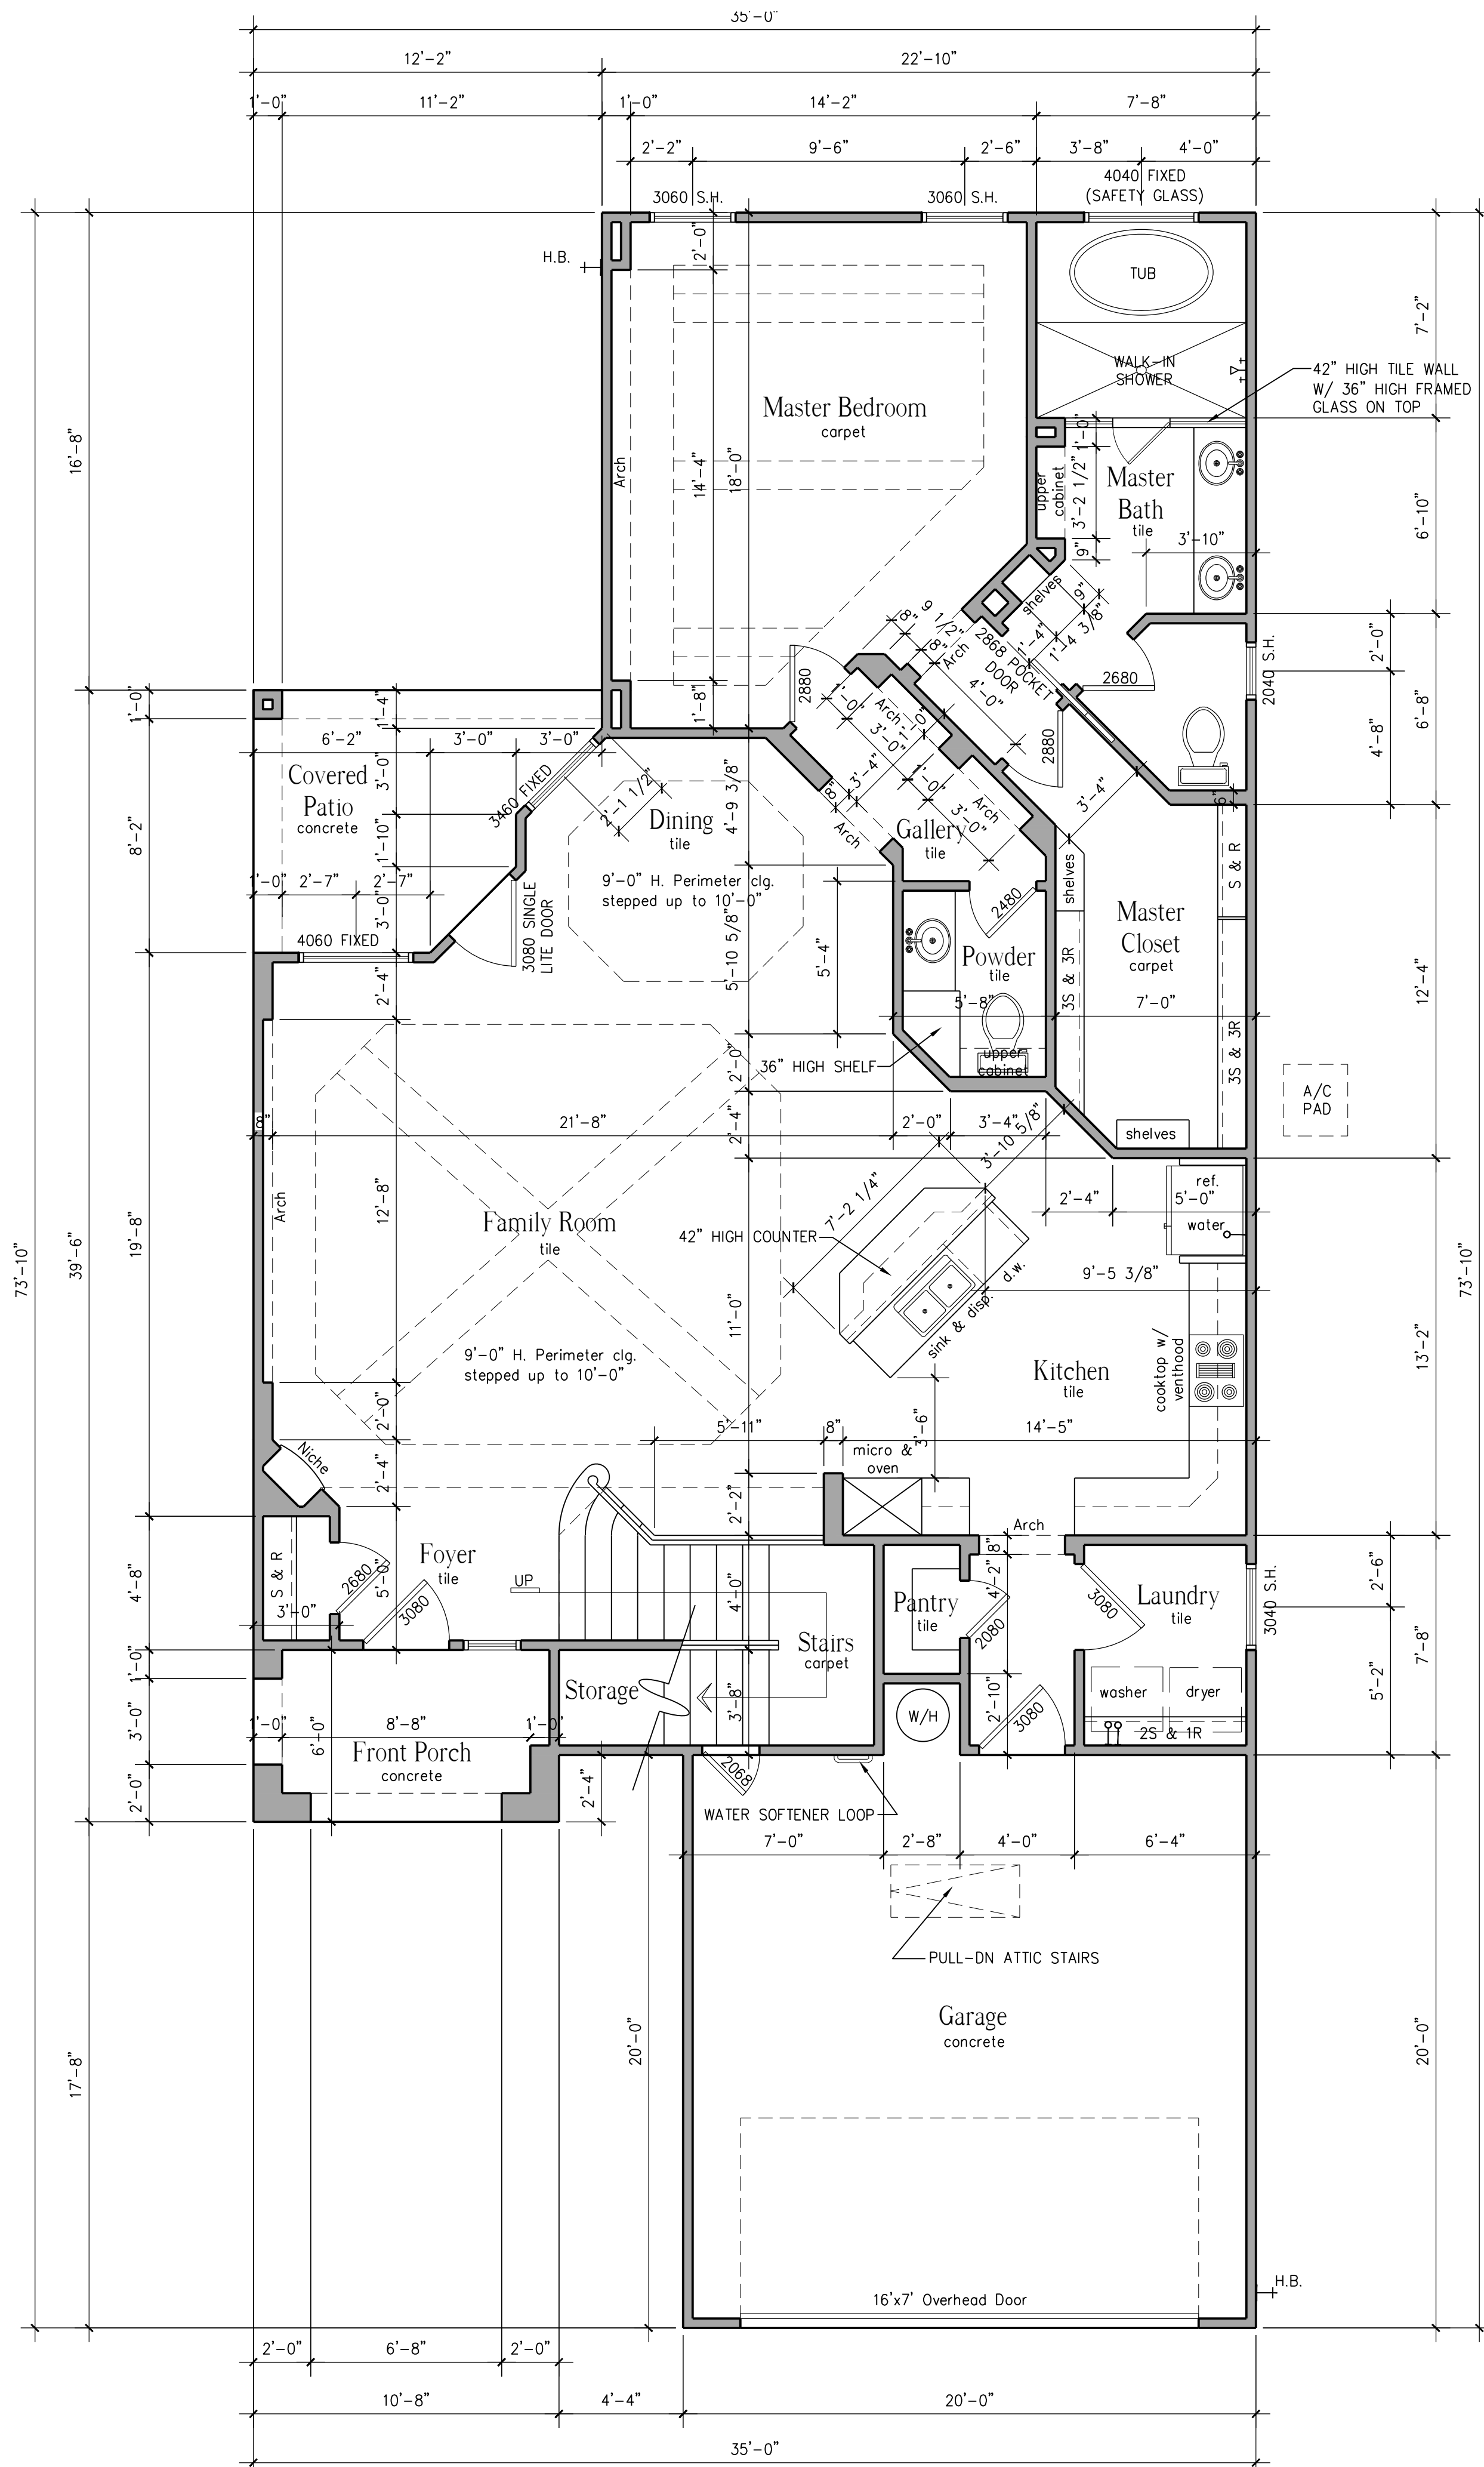

FIRST FLOOR PLAN

SCALE: 1/4" = 1'-0"

815 Lee Elsik
Guadalupe County, Texas

MICHAEL CORTEZ
DESIGN GROUP
(210) 860-6920
Everview Homes Plan 2433

DATE: 01-28-2022
REVISION DATE: 08-30-2022
REVISION DATE: 09-15-2022

SHEET

A-1